



EXISTING SPACE FLOORPLANS

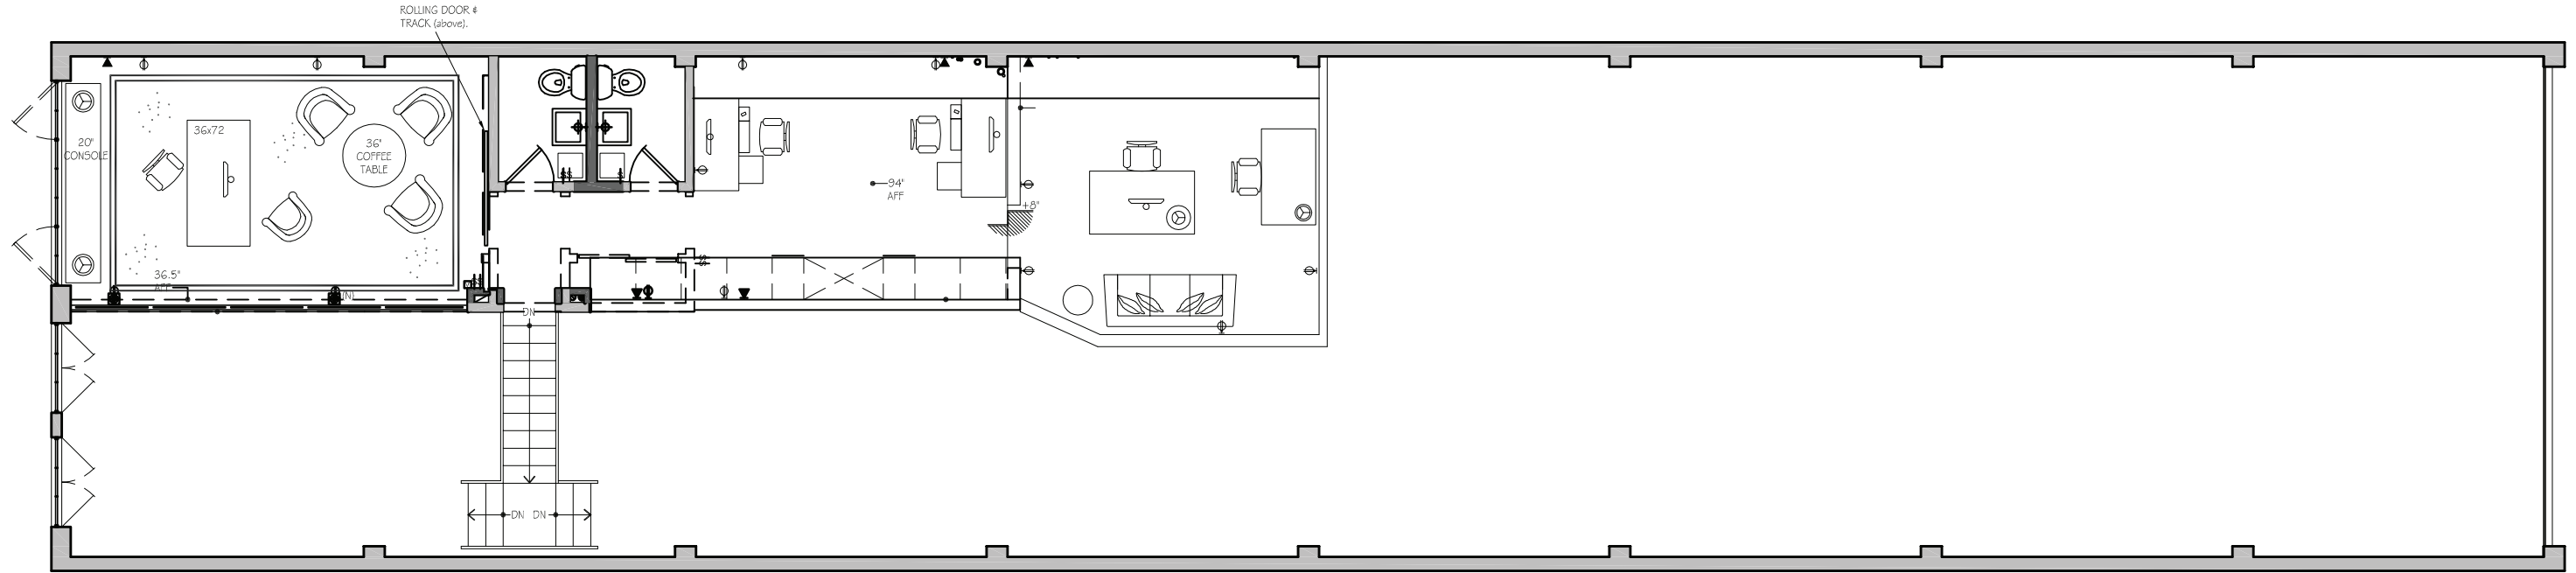

MEZZANINE - 8'-0" CEILINGS

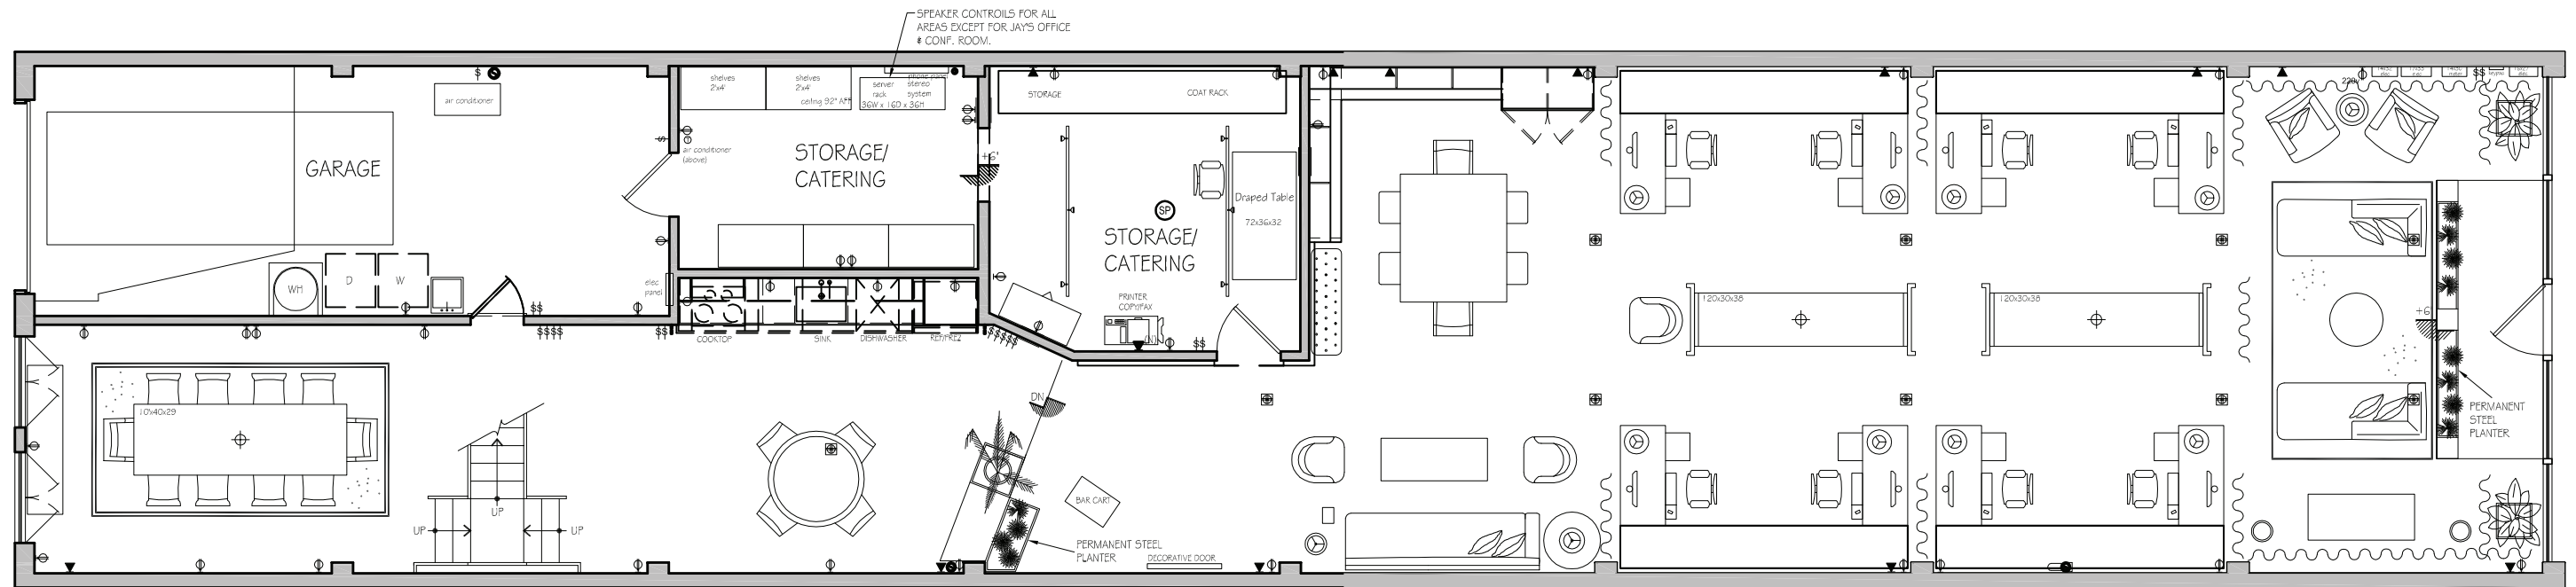


GROUND FLOOR - 17'-0" CEILINGS


SCALE 1/8" = 1'-0"
 VERSION 1.0
 10/09



EVENT SPACE FLOORPLANS

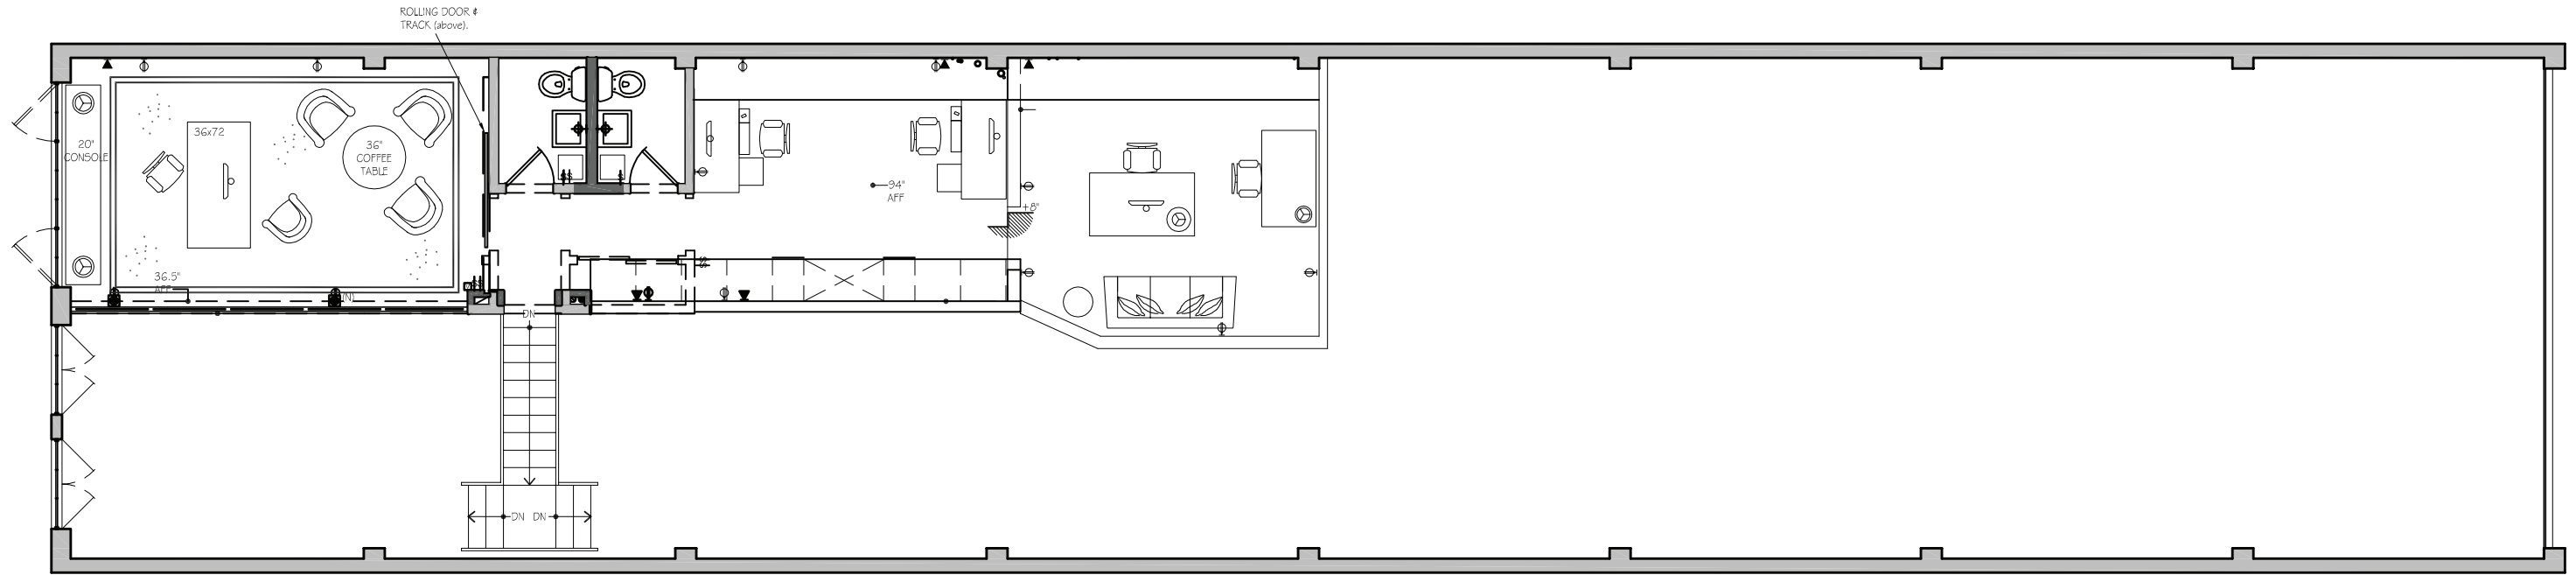

MEZZANINE - 8'-0" CEILINGS

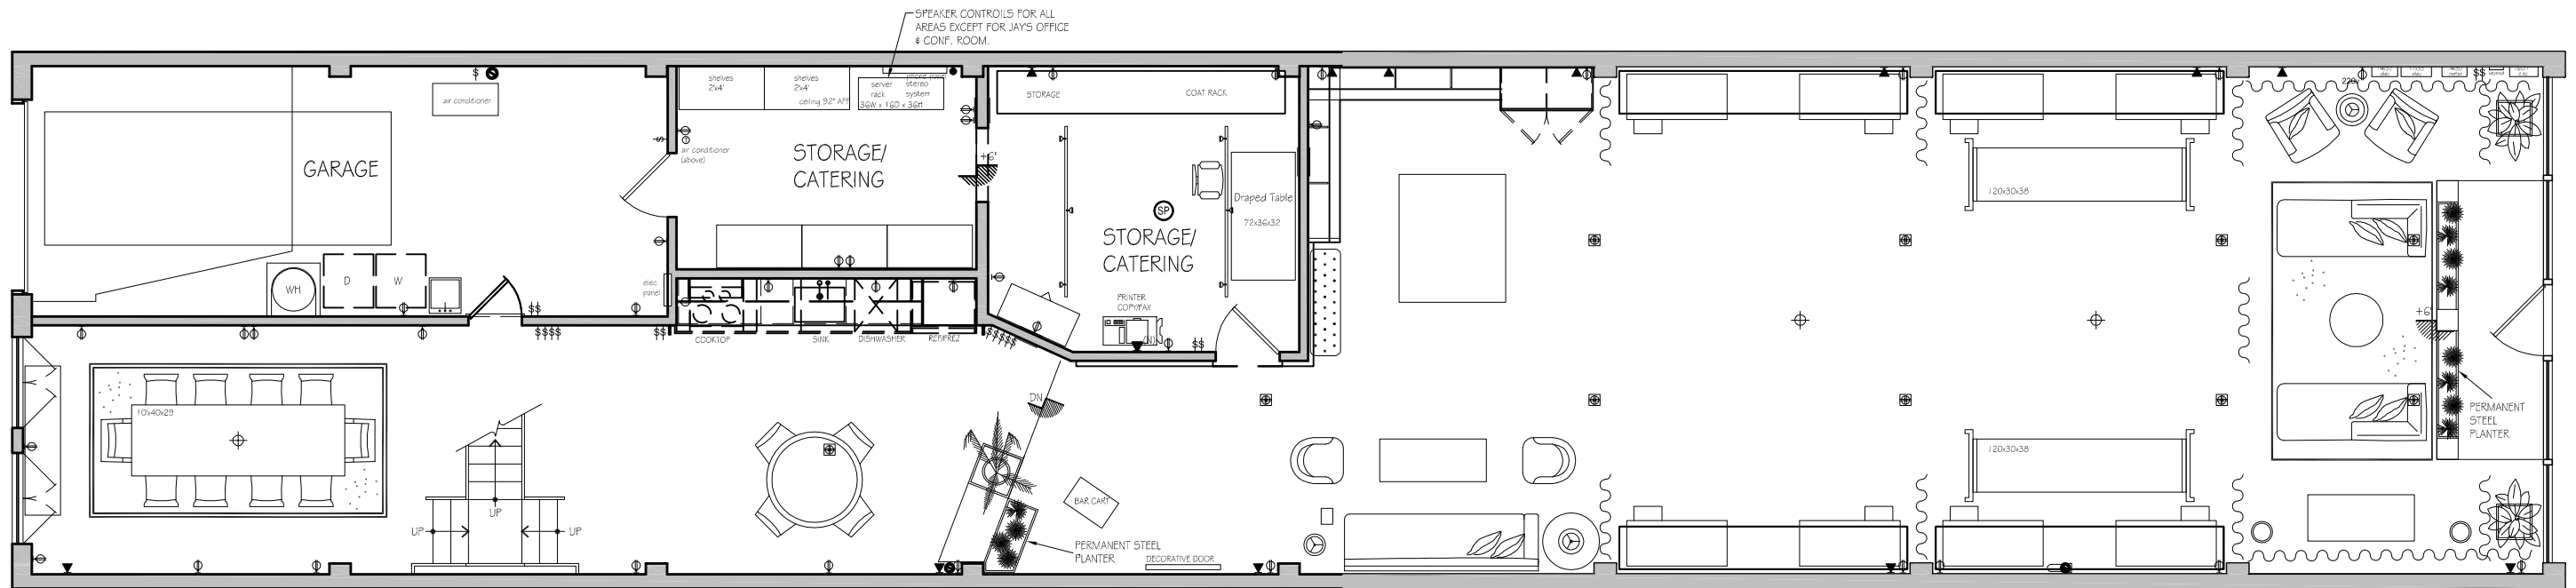

GROUND FLOOR - 17'-0" CEILINGS

SCALE 1/8" = 1'-0"
 VERSION 1.0
 10/09

